


Coupe AA - 1/50

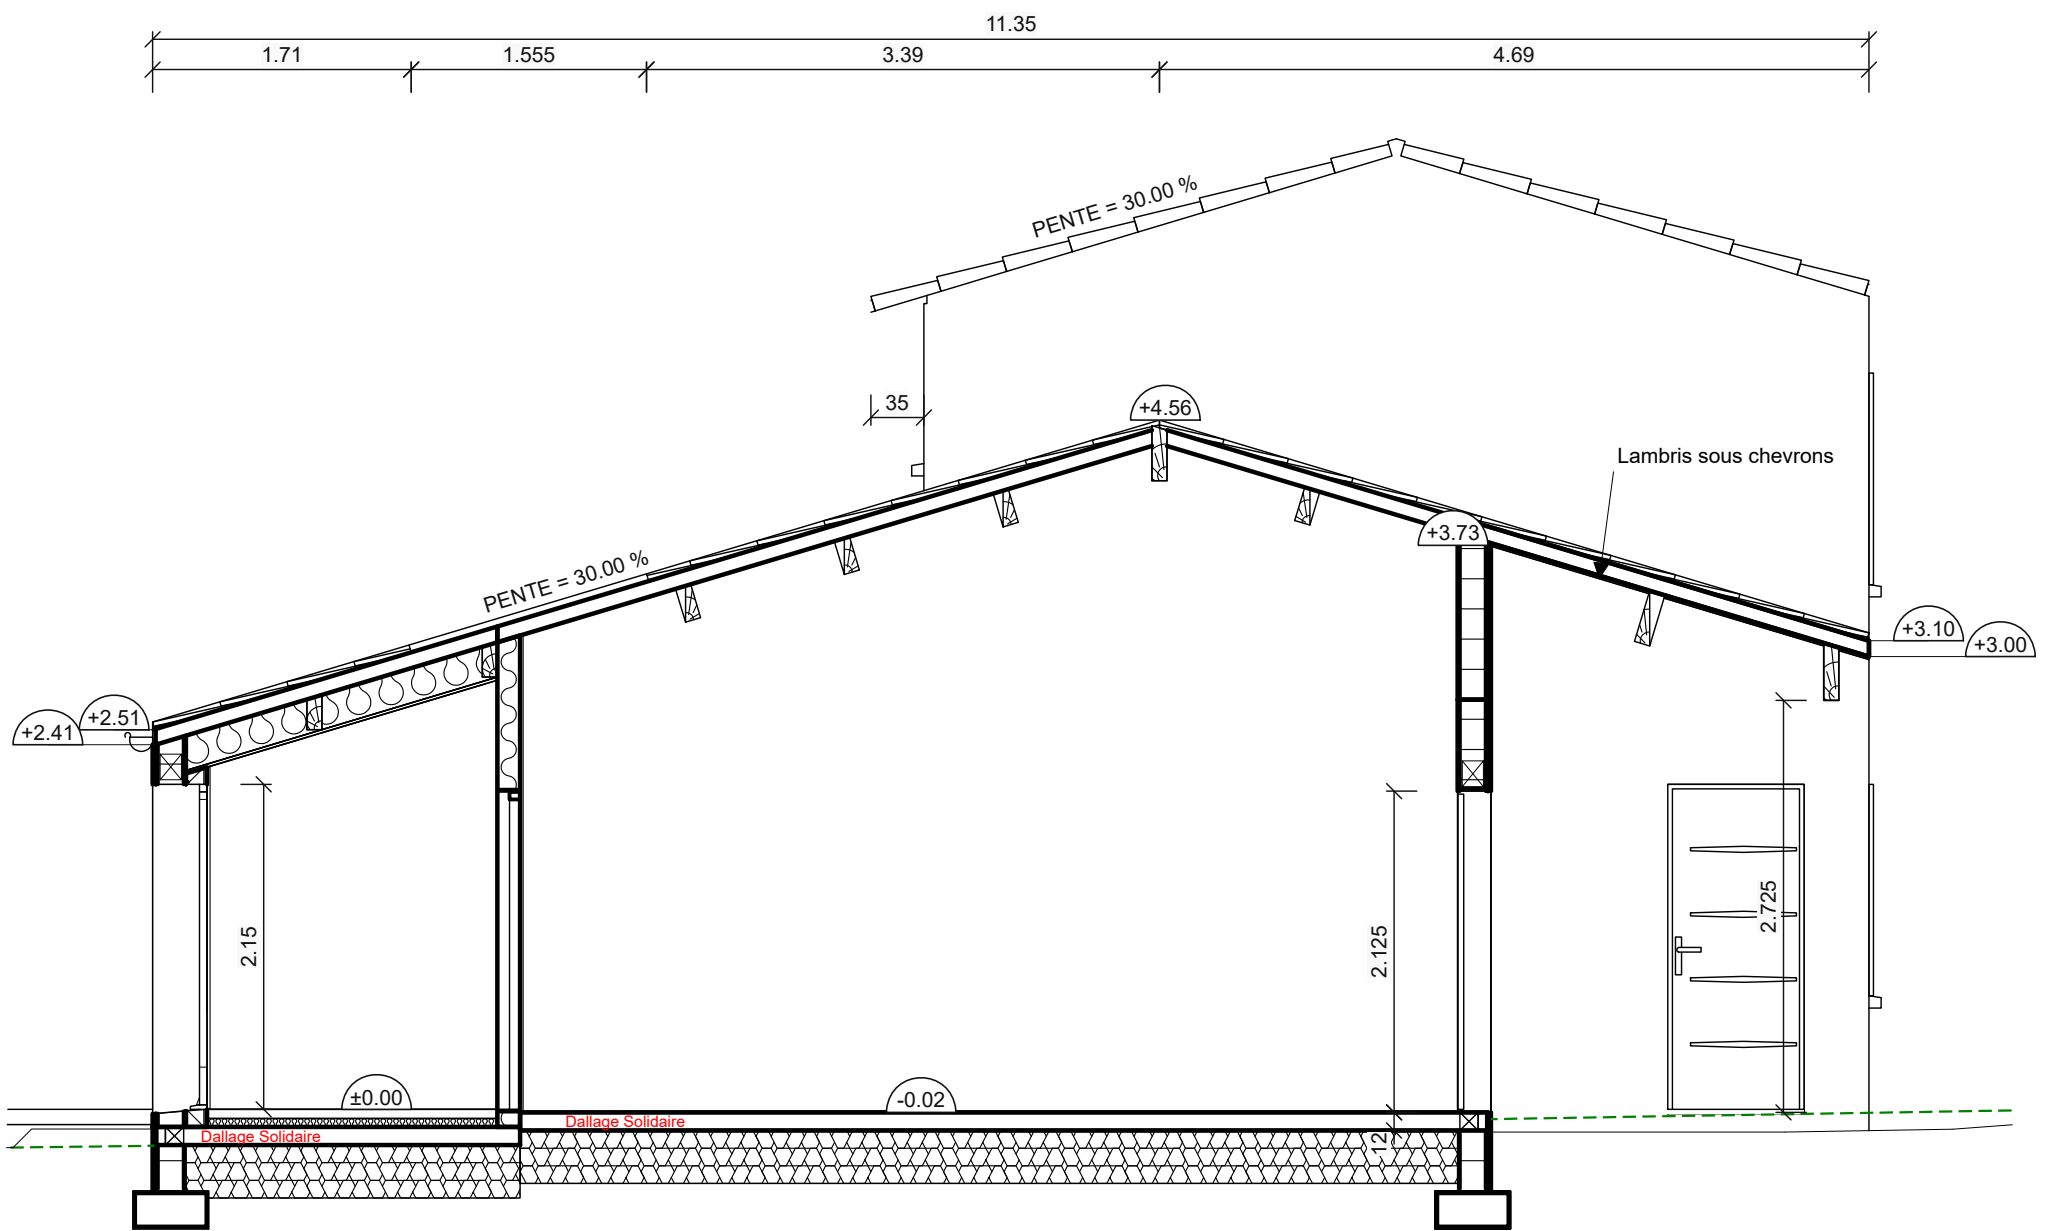

Coupe CC 1/50